



SITE PLAN

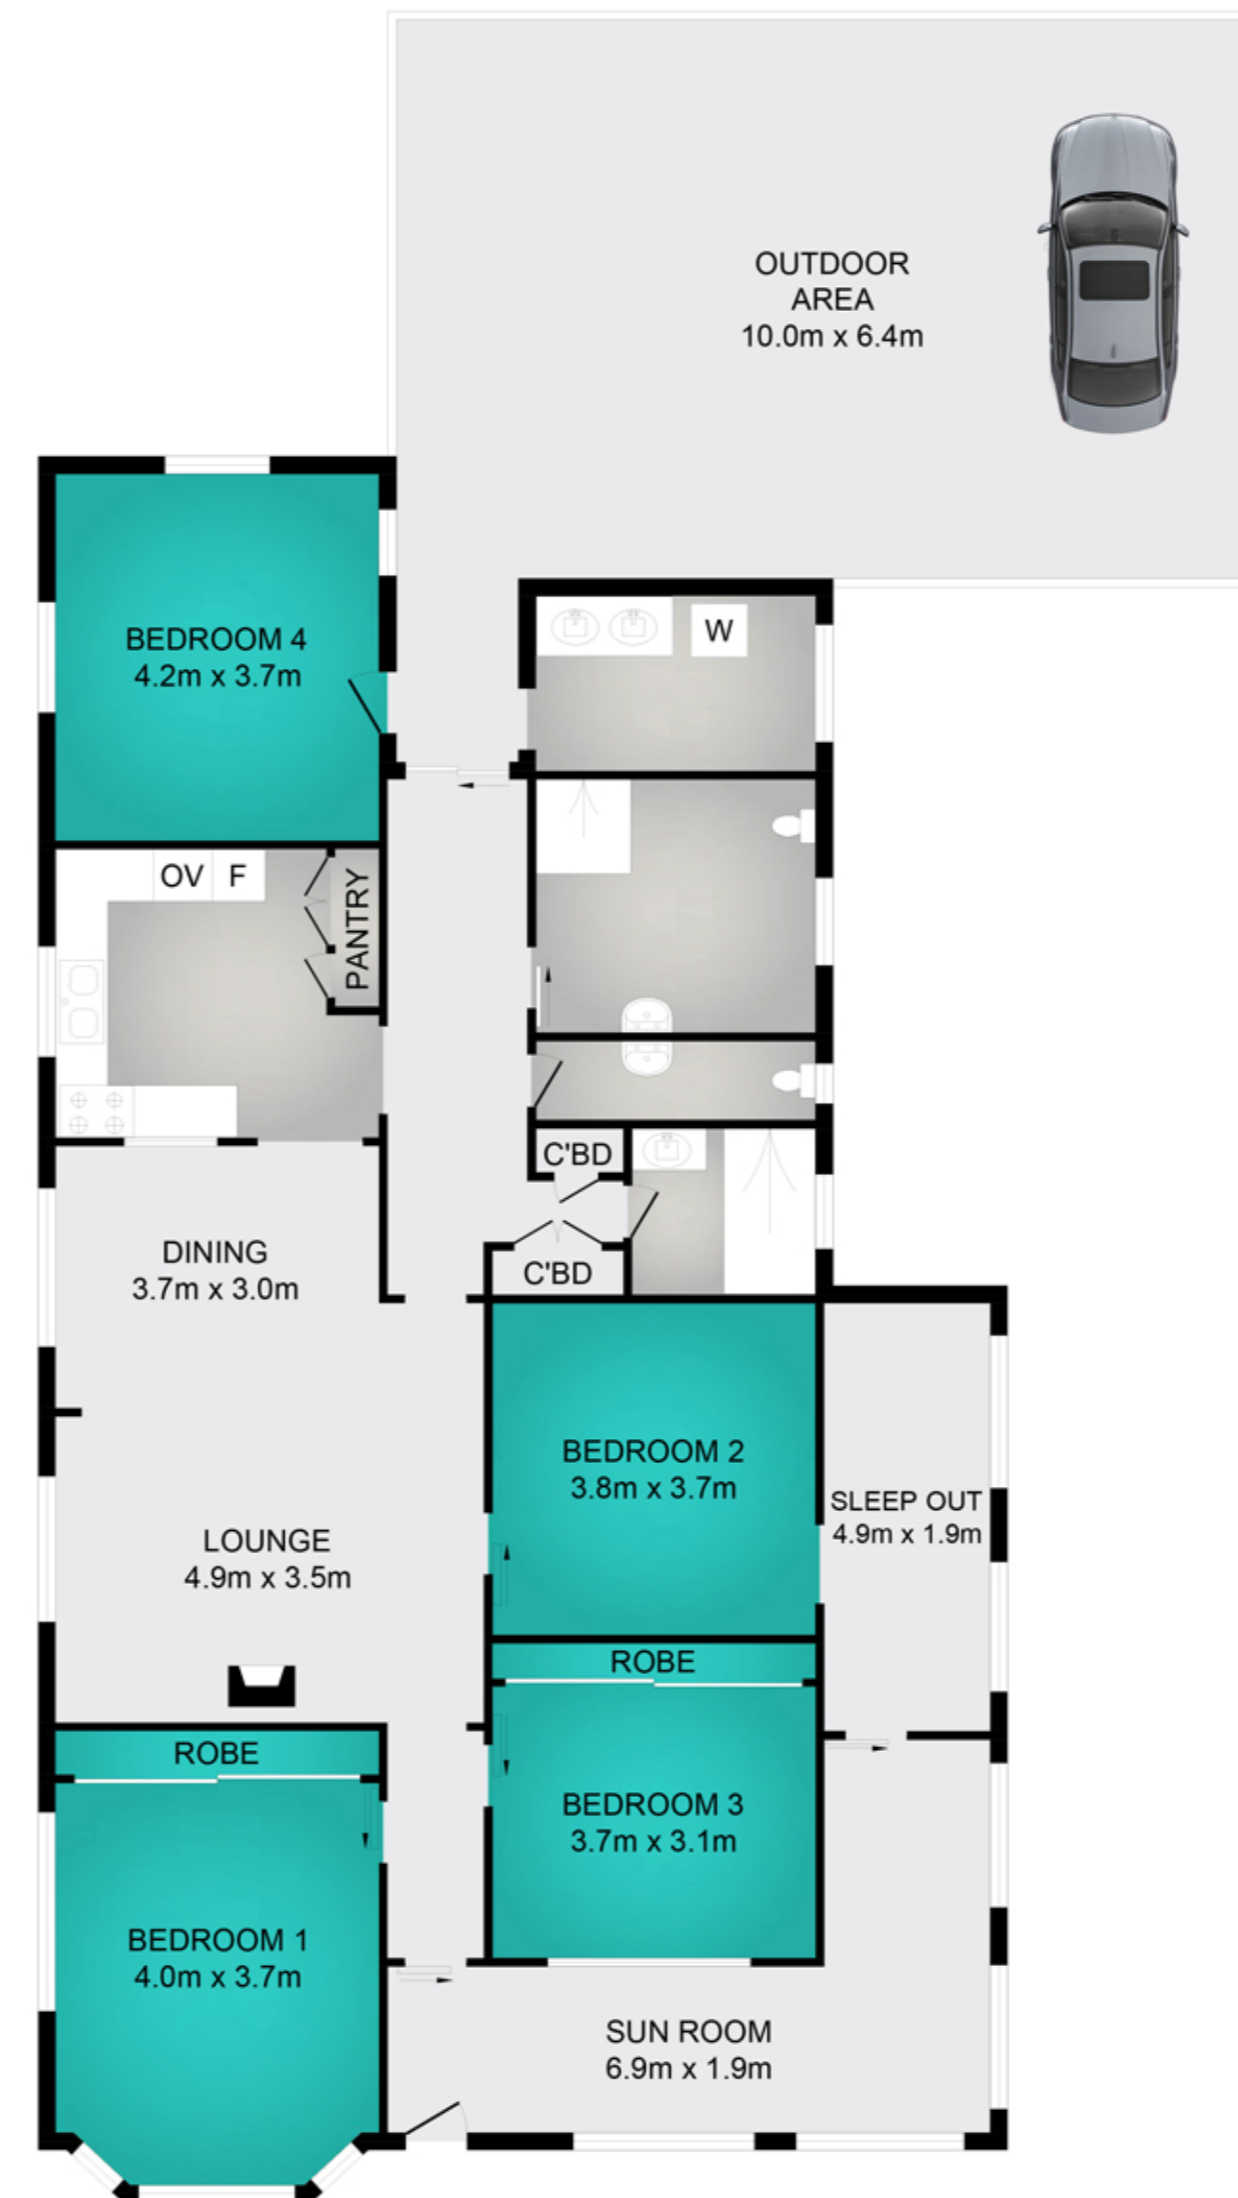

RESIDENCE

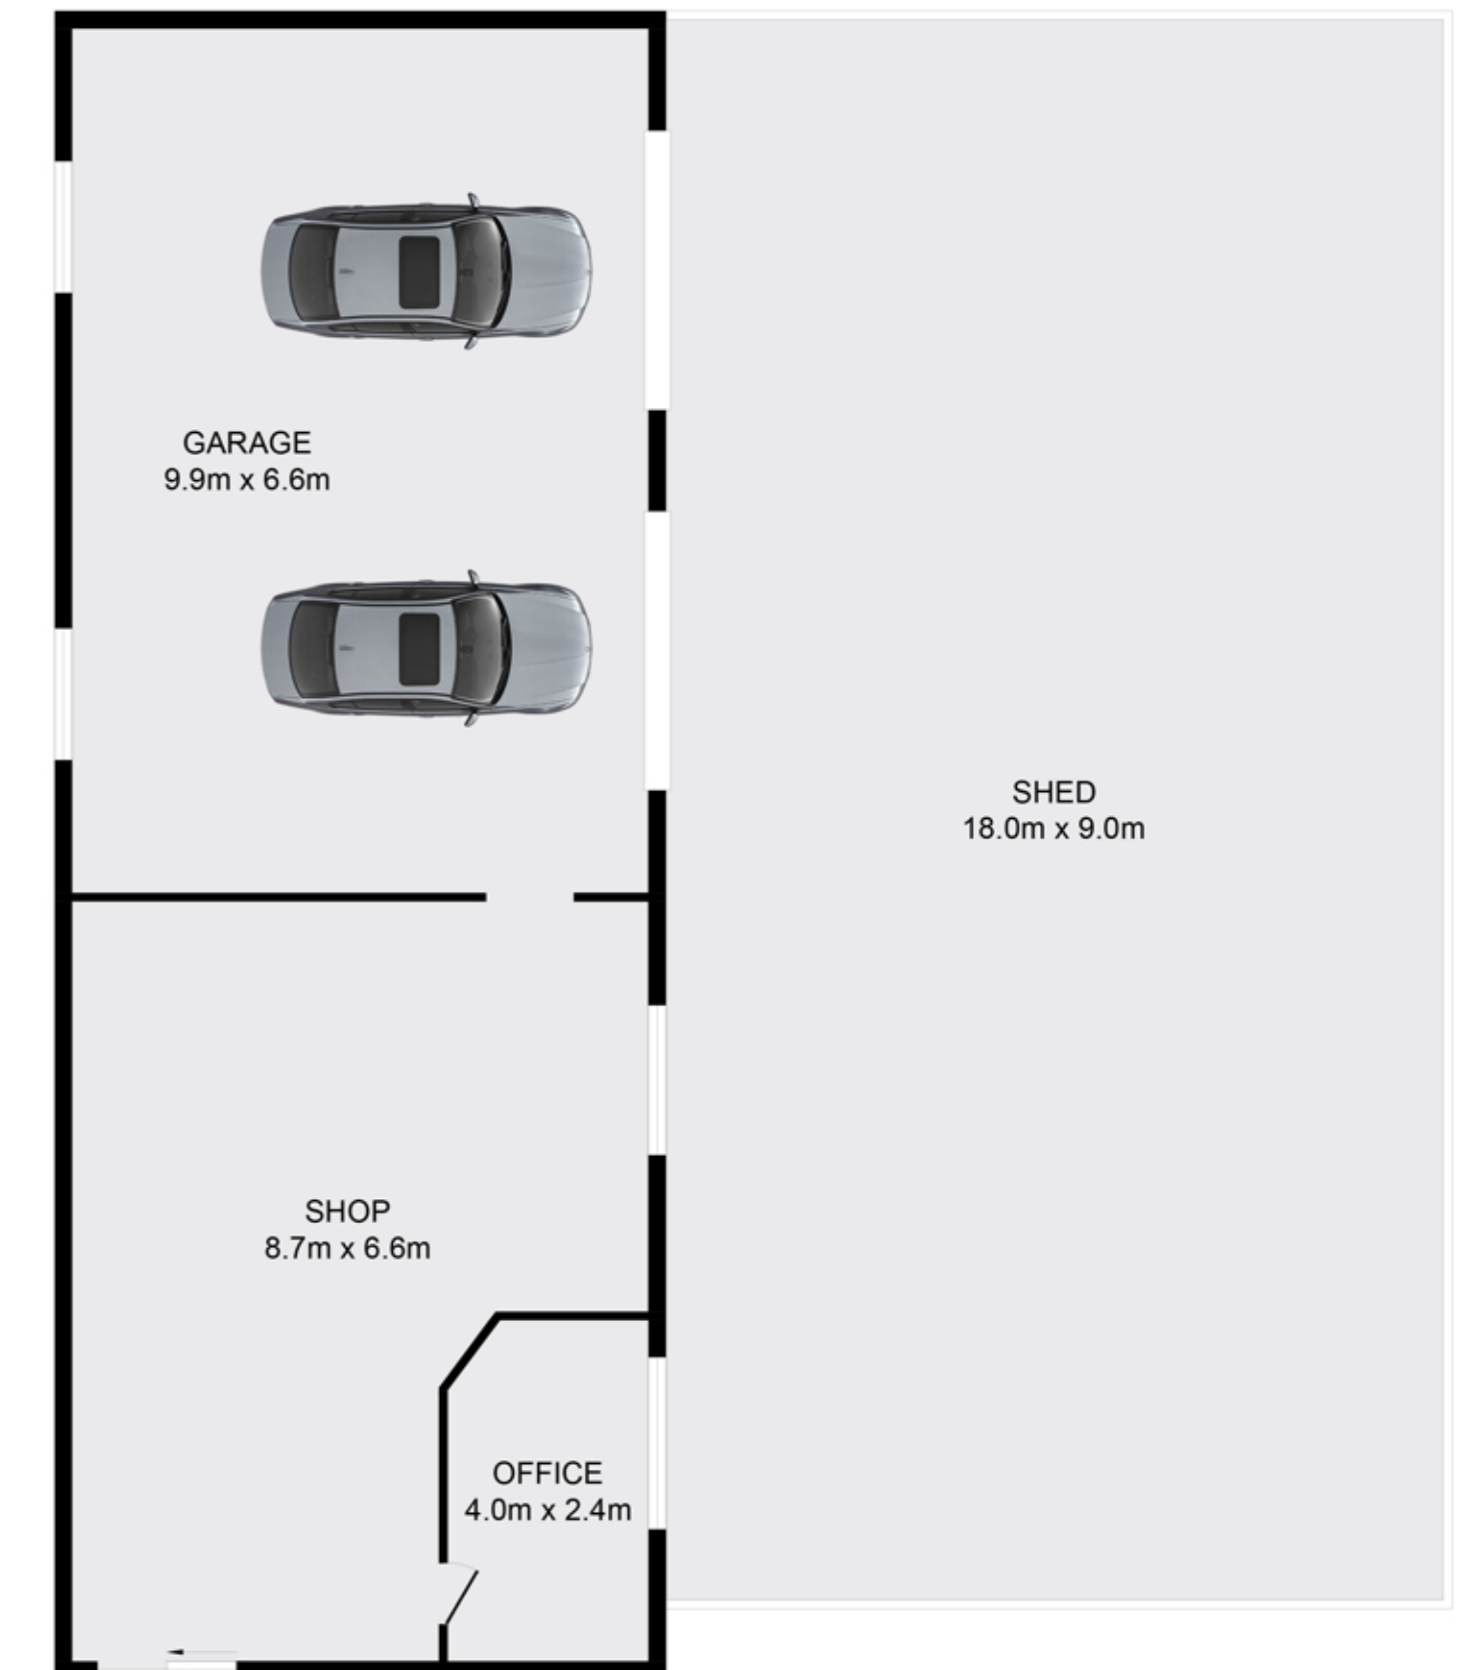

SHED/WORKSHOP



INT : 145.2m<sup>2</sup>  
EXT : 50.6m<sup>2</sup>  
GARAGE : 29.1m<sup>2</sup>  
LOT AREA : 810.3m<sup>2</sup>